


AMS1000 ELEVATION VIEWS

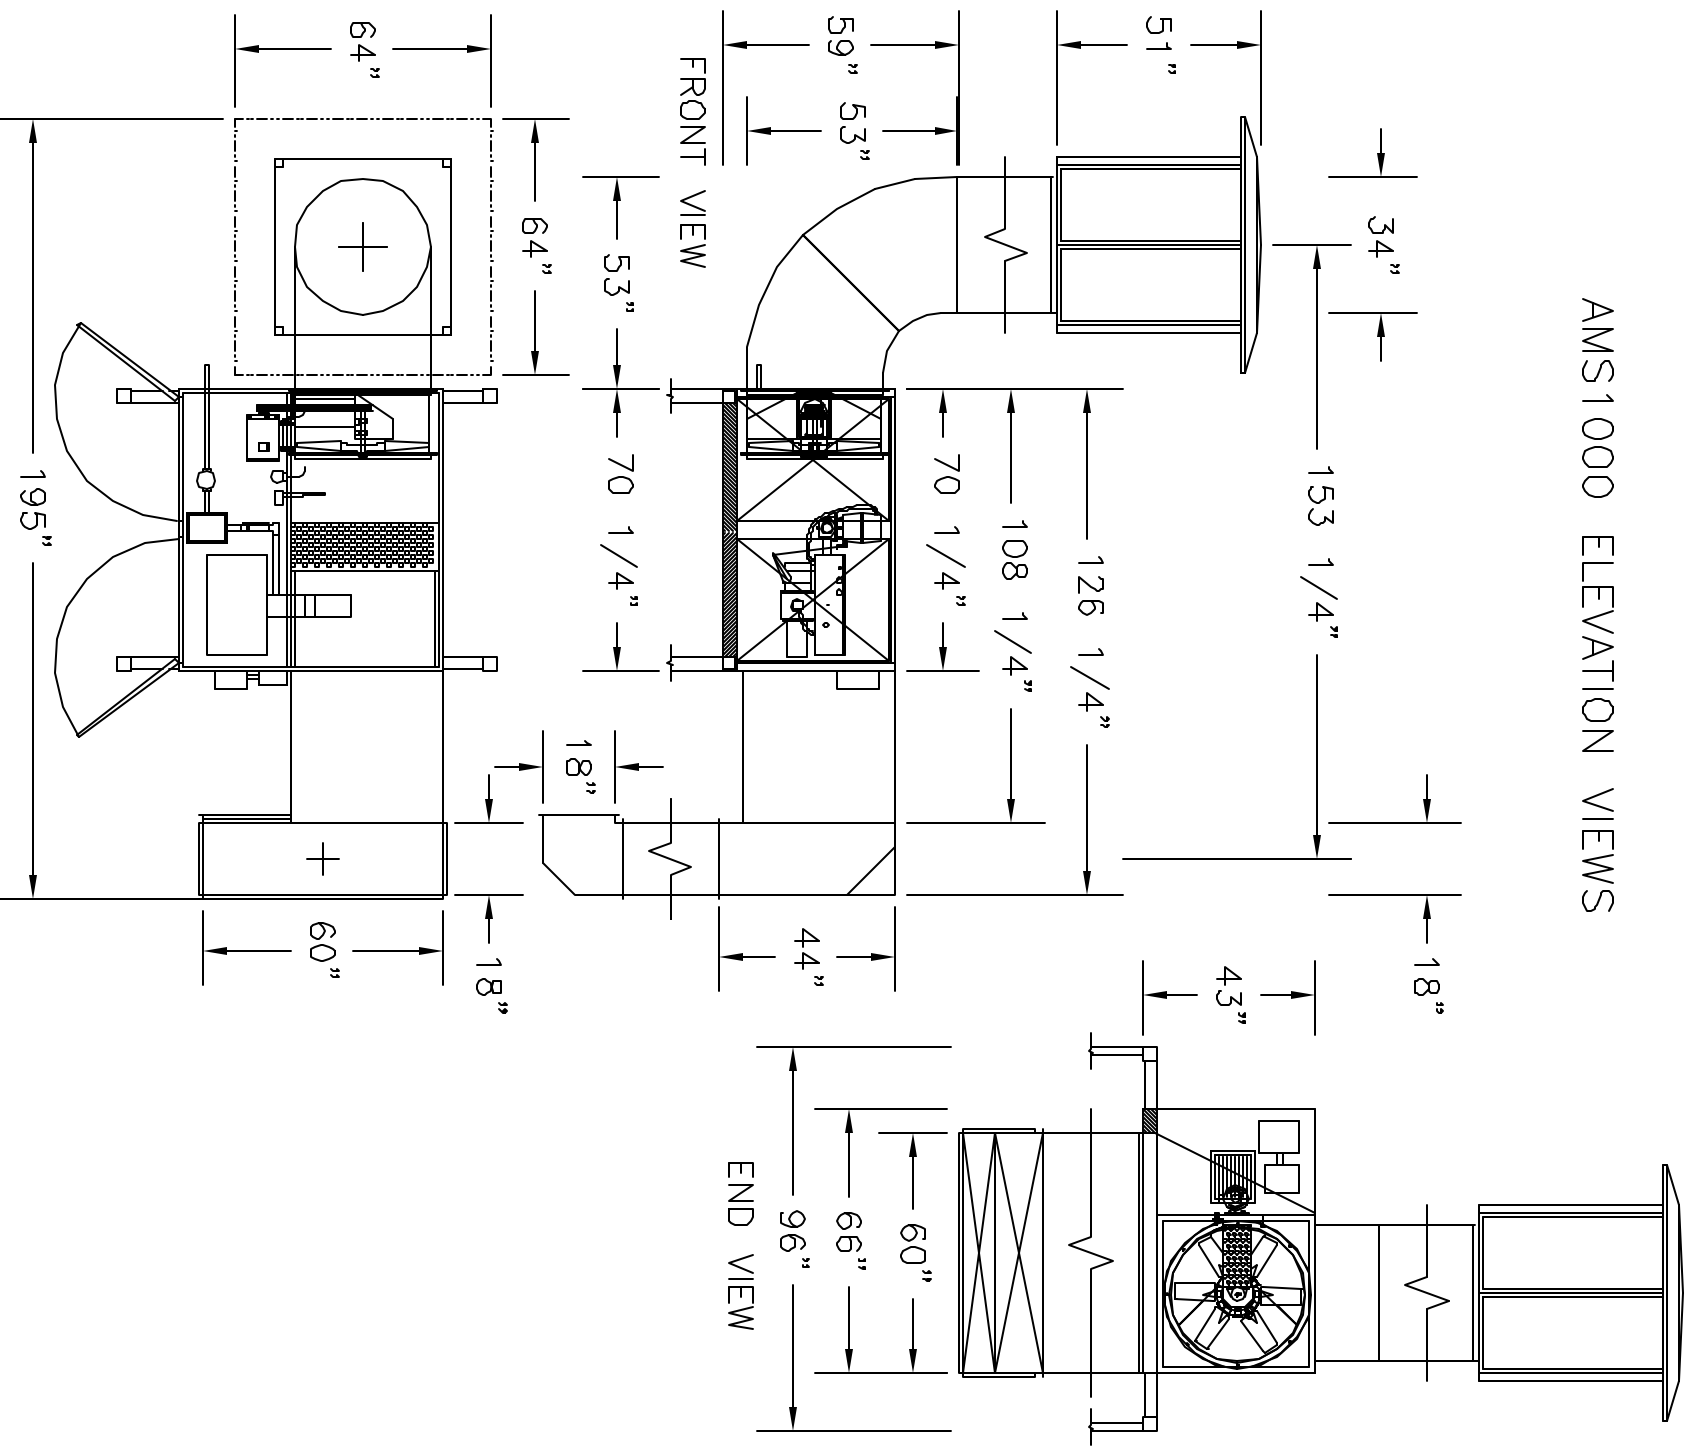

APC FINISHING SYSTEMS
 250 AIRPORT PKWY., OROVILLE, CA 95965
 (800) 331-7744 (530) 533-0779 (FAX)

This drawing is the property of APC Finishing Systems and is not to be used without the direct permission with APC Finishing Systems. All rights reserved.

Drawn by:	JDD	Dwg No.:	AMS1000-E-90	Rev.:
Date:	01/18/02	Scale:	1/4"=1'	Sheet: