
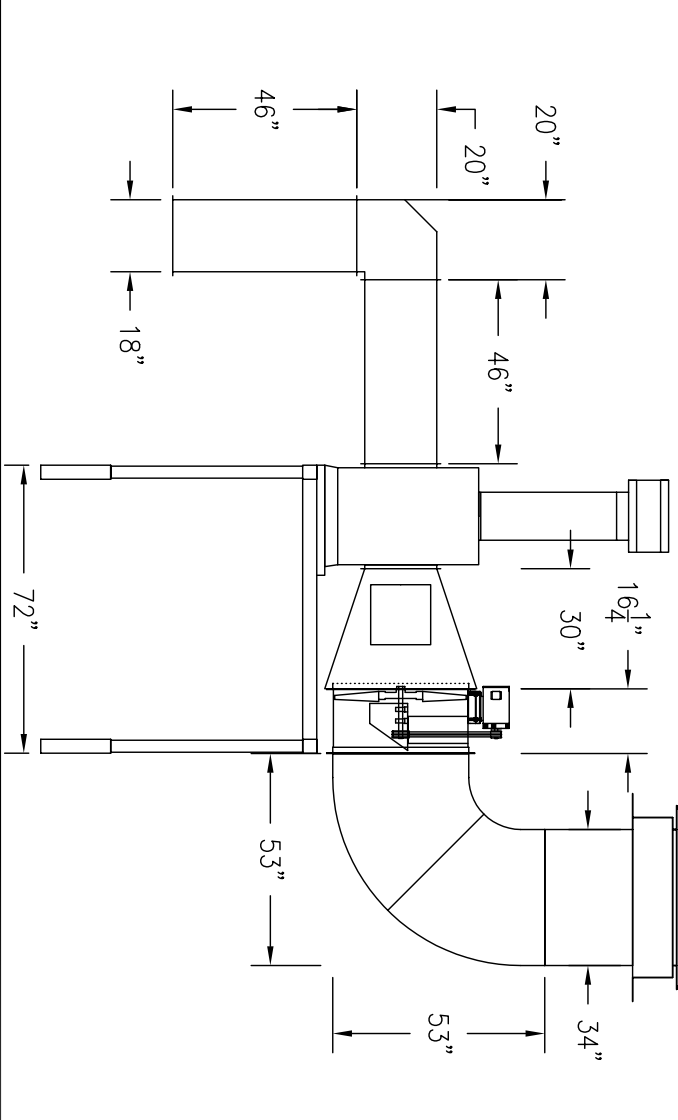
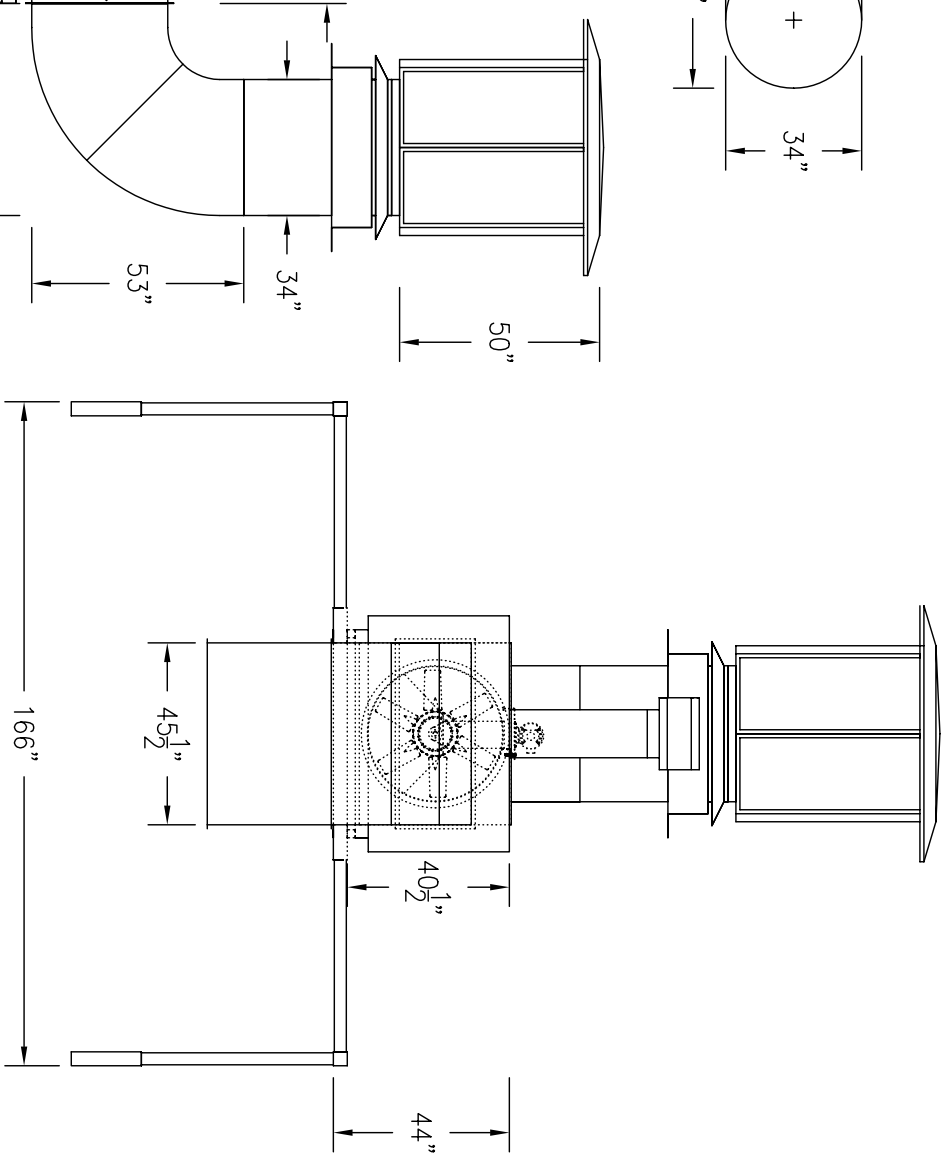


# AS400 AIR MAKE-UP SYSTEM WITH PLATFORM

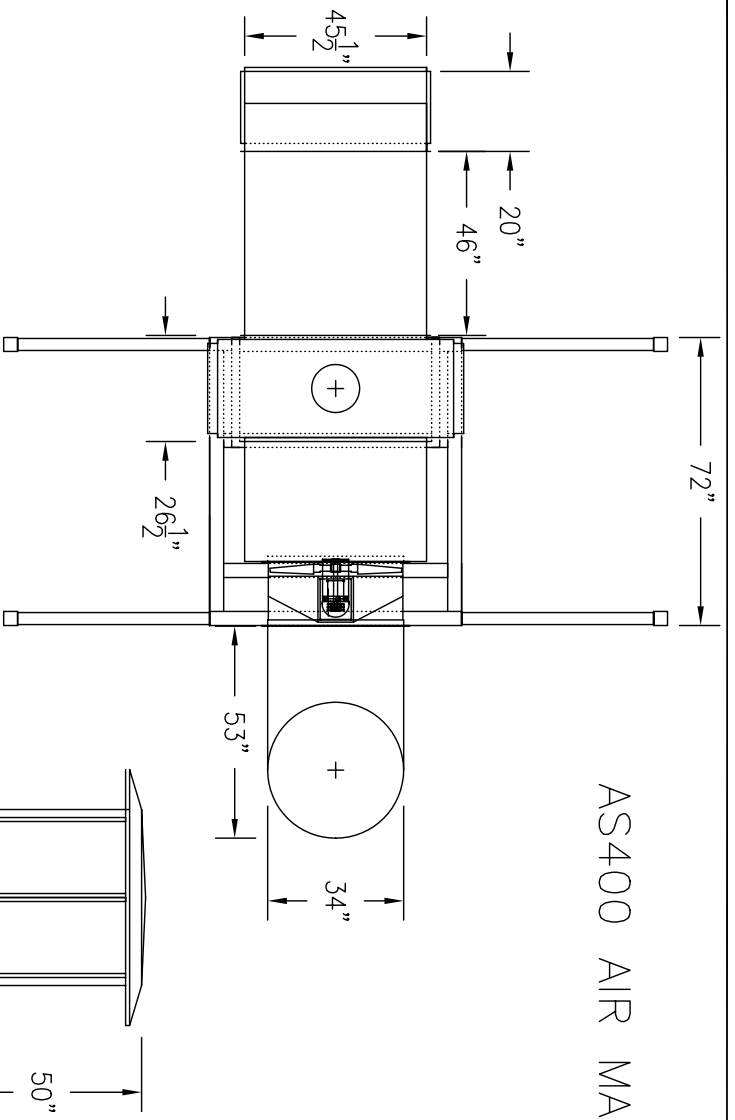

**AFC FINISHING SYSTEMS**  
 250 AIRPORT PKWY., OROVILLE, CA 95965  
 (800) 331-7744 (530) 533-0179 (FAX)

This drawing is the property of AFC Finishing Systems and is not to be used unless in direct connection with AFC Finishing Systems. All right reserved.

Drawn by:	JDD	Dwg No.:	AS400	Rev:
Date:	06/19/01	Scale:	1/4" = 1'	Sheet: